



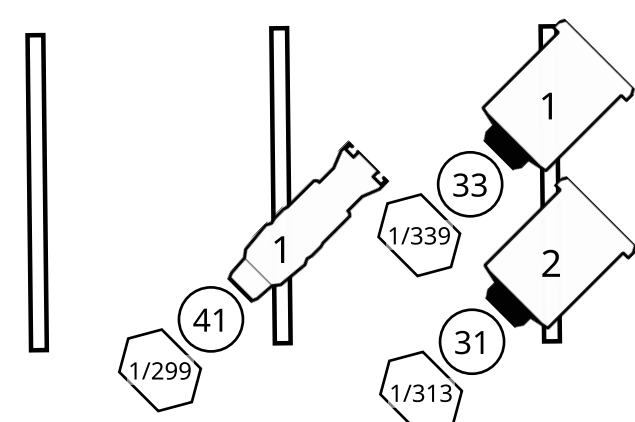

Gala Theatre - Main Auditorium

House Lights - 1001 (Address 1.489 thru 1.512 MINUS 1.500)
FOH Working Light 1002 (Address 1.500)
Hard Power (FOH) 4001 (Addresses - 1/4, 7, 11, 14, 24, 26, 27, 28, 30, 31, 37, 43)
Hard Power (DS of C/W 26) 4002 (Addresses - 1/62, 65, 68, 71, 78, 81, 84, 87, 170, 173, 176, 179)
Hard Power (US of C/W 26) 4003 (Addresses - 1/90, 93, 96, 99, 214, 182, 185, 188, 191, 101)
For Dimmer Channel Add 300 to Socket Number (**GALA EOS SHOWFILE ONLY**)

NOTE: PLAN IS NOT DRAWN TO SCALE
(Bar Measurements Are To The Iron Line)

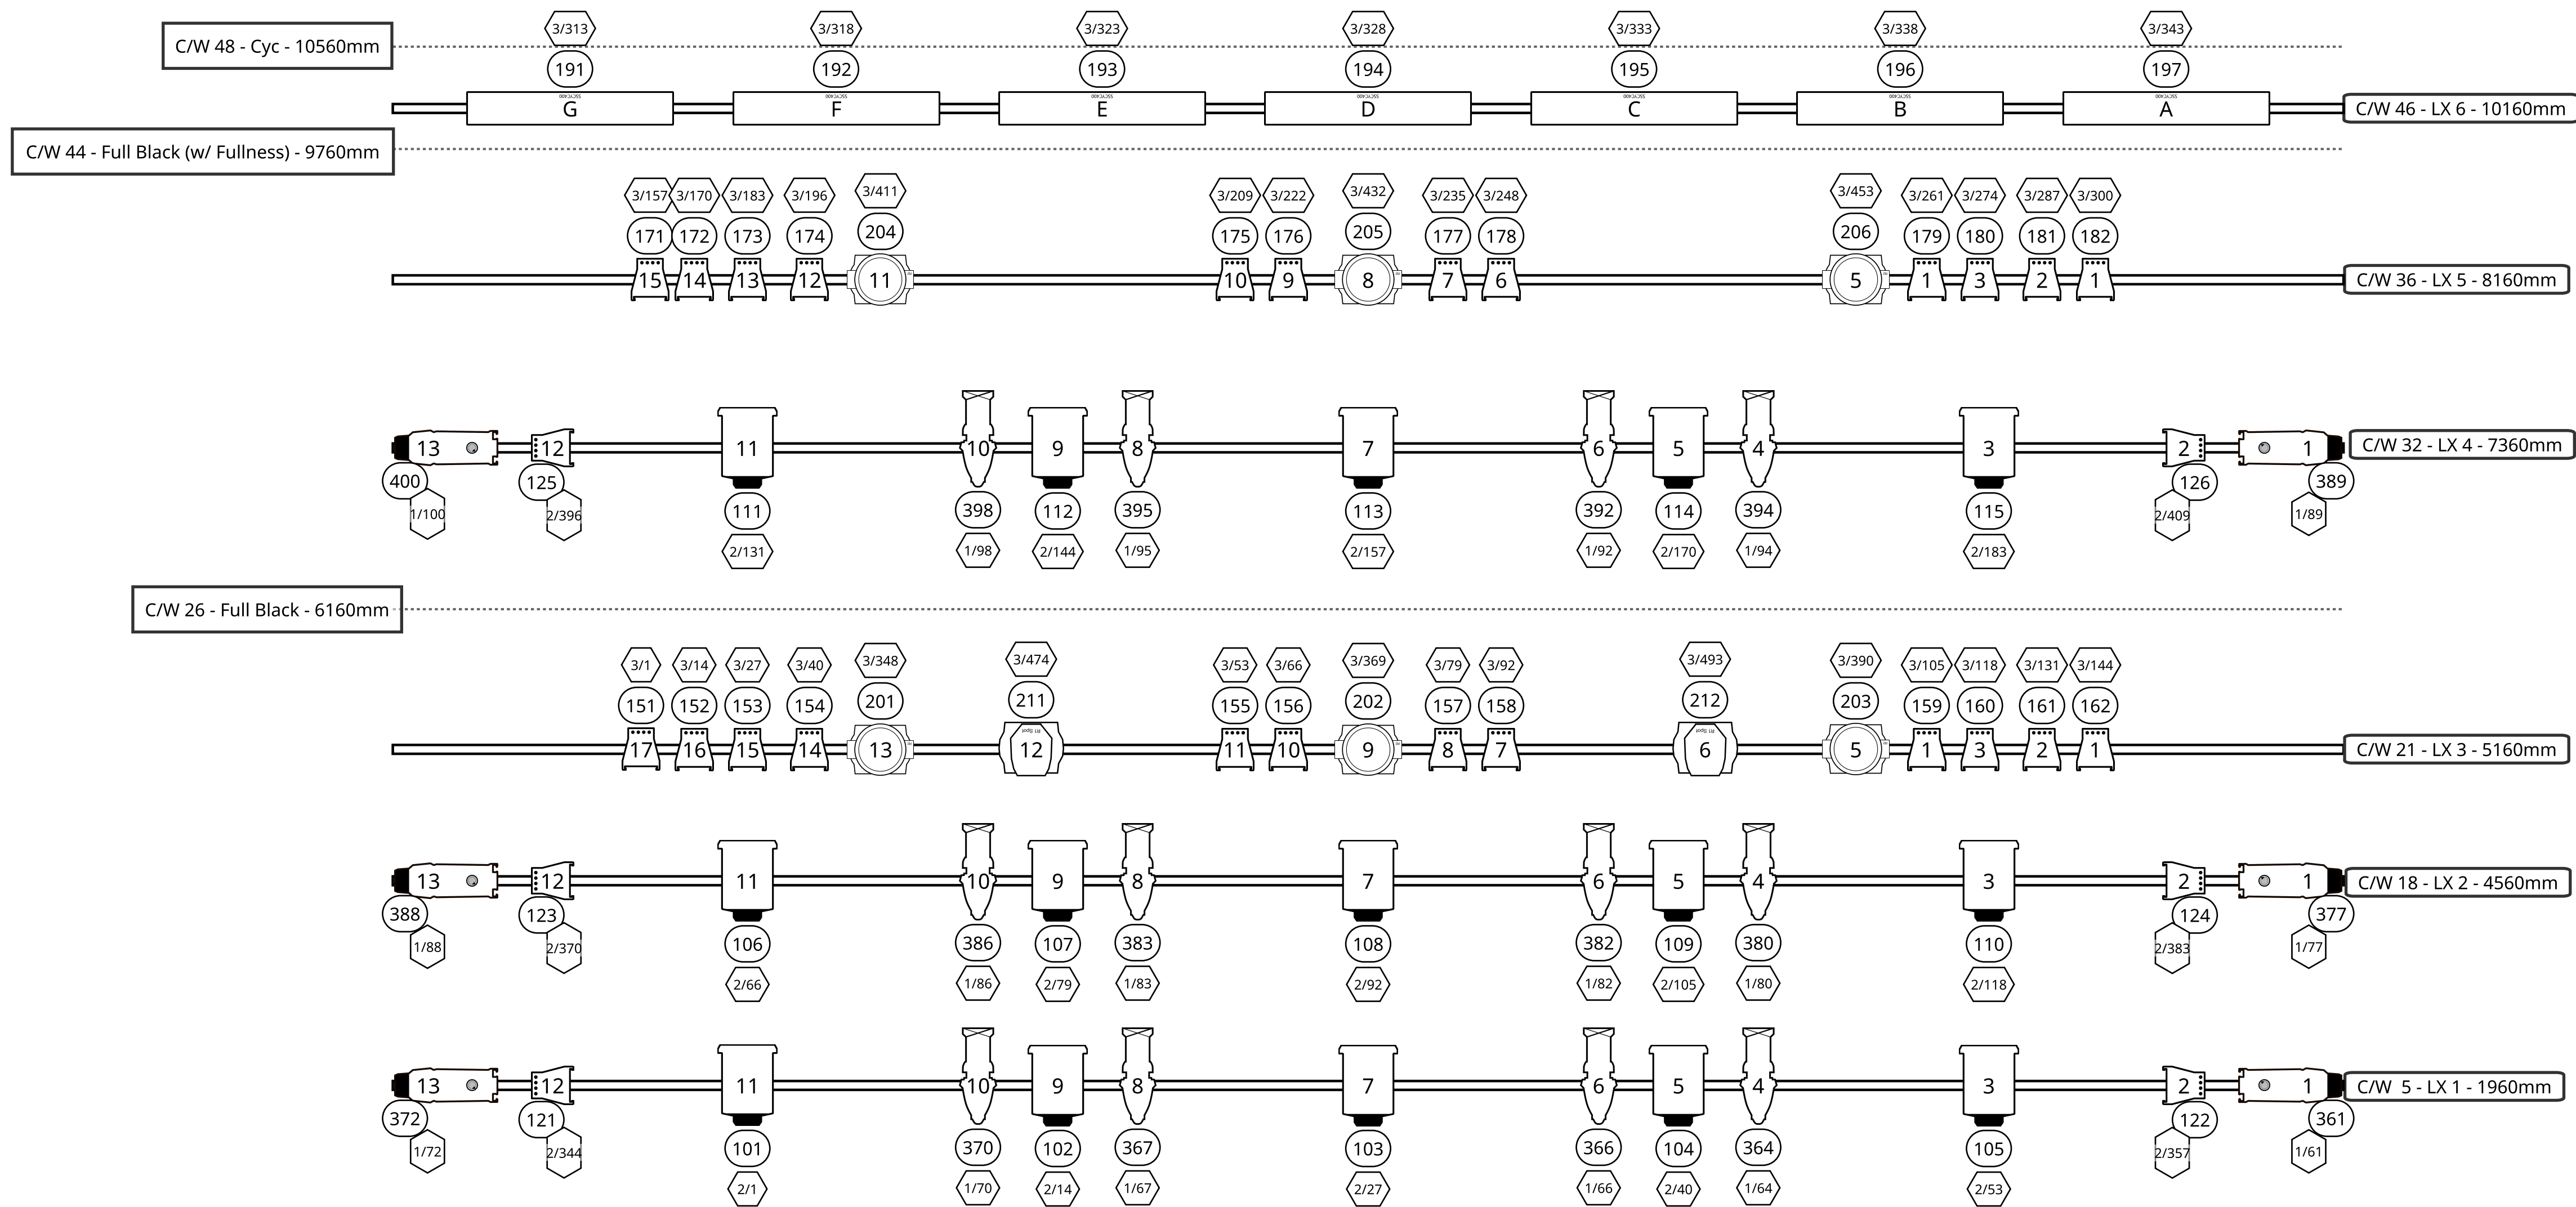